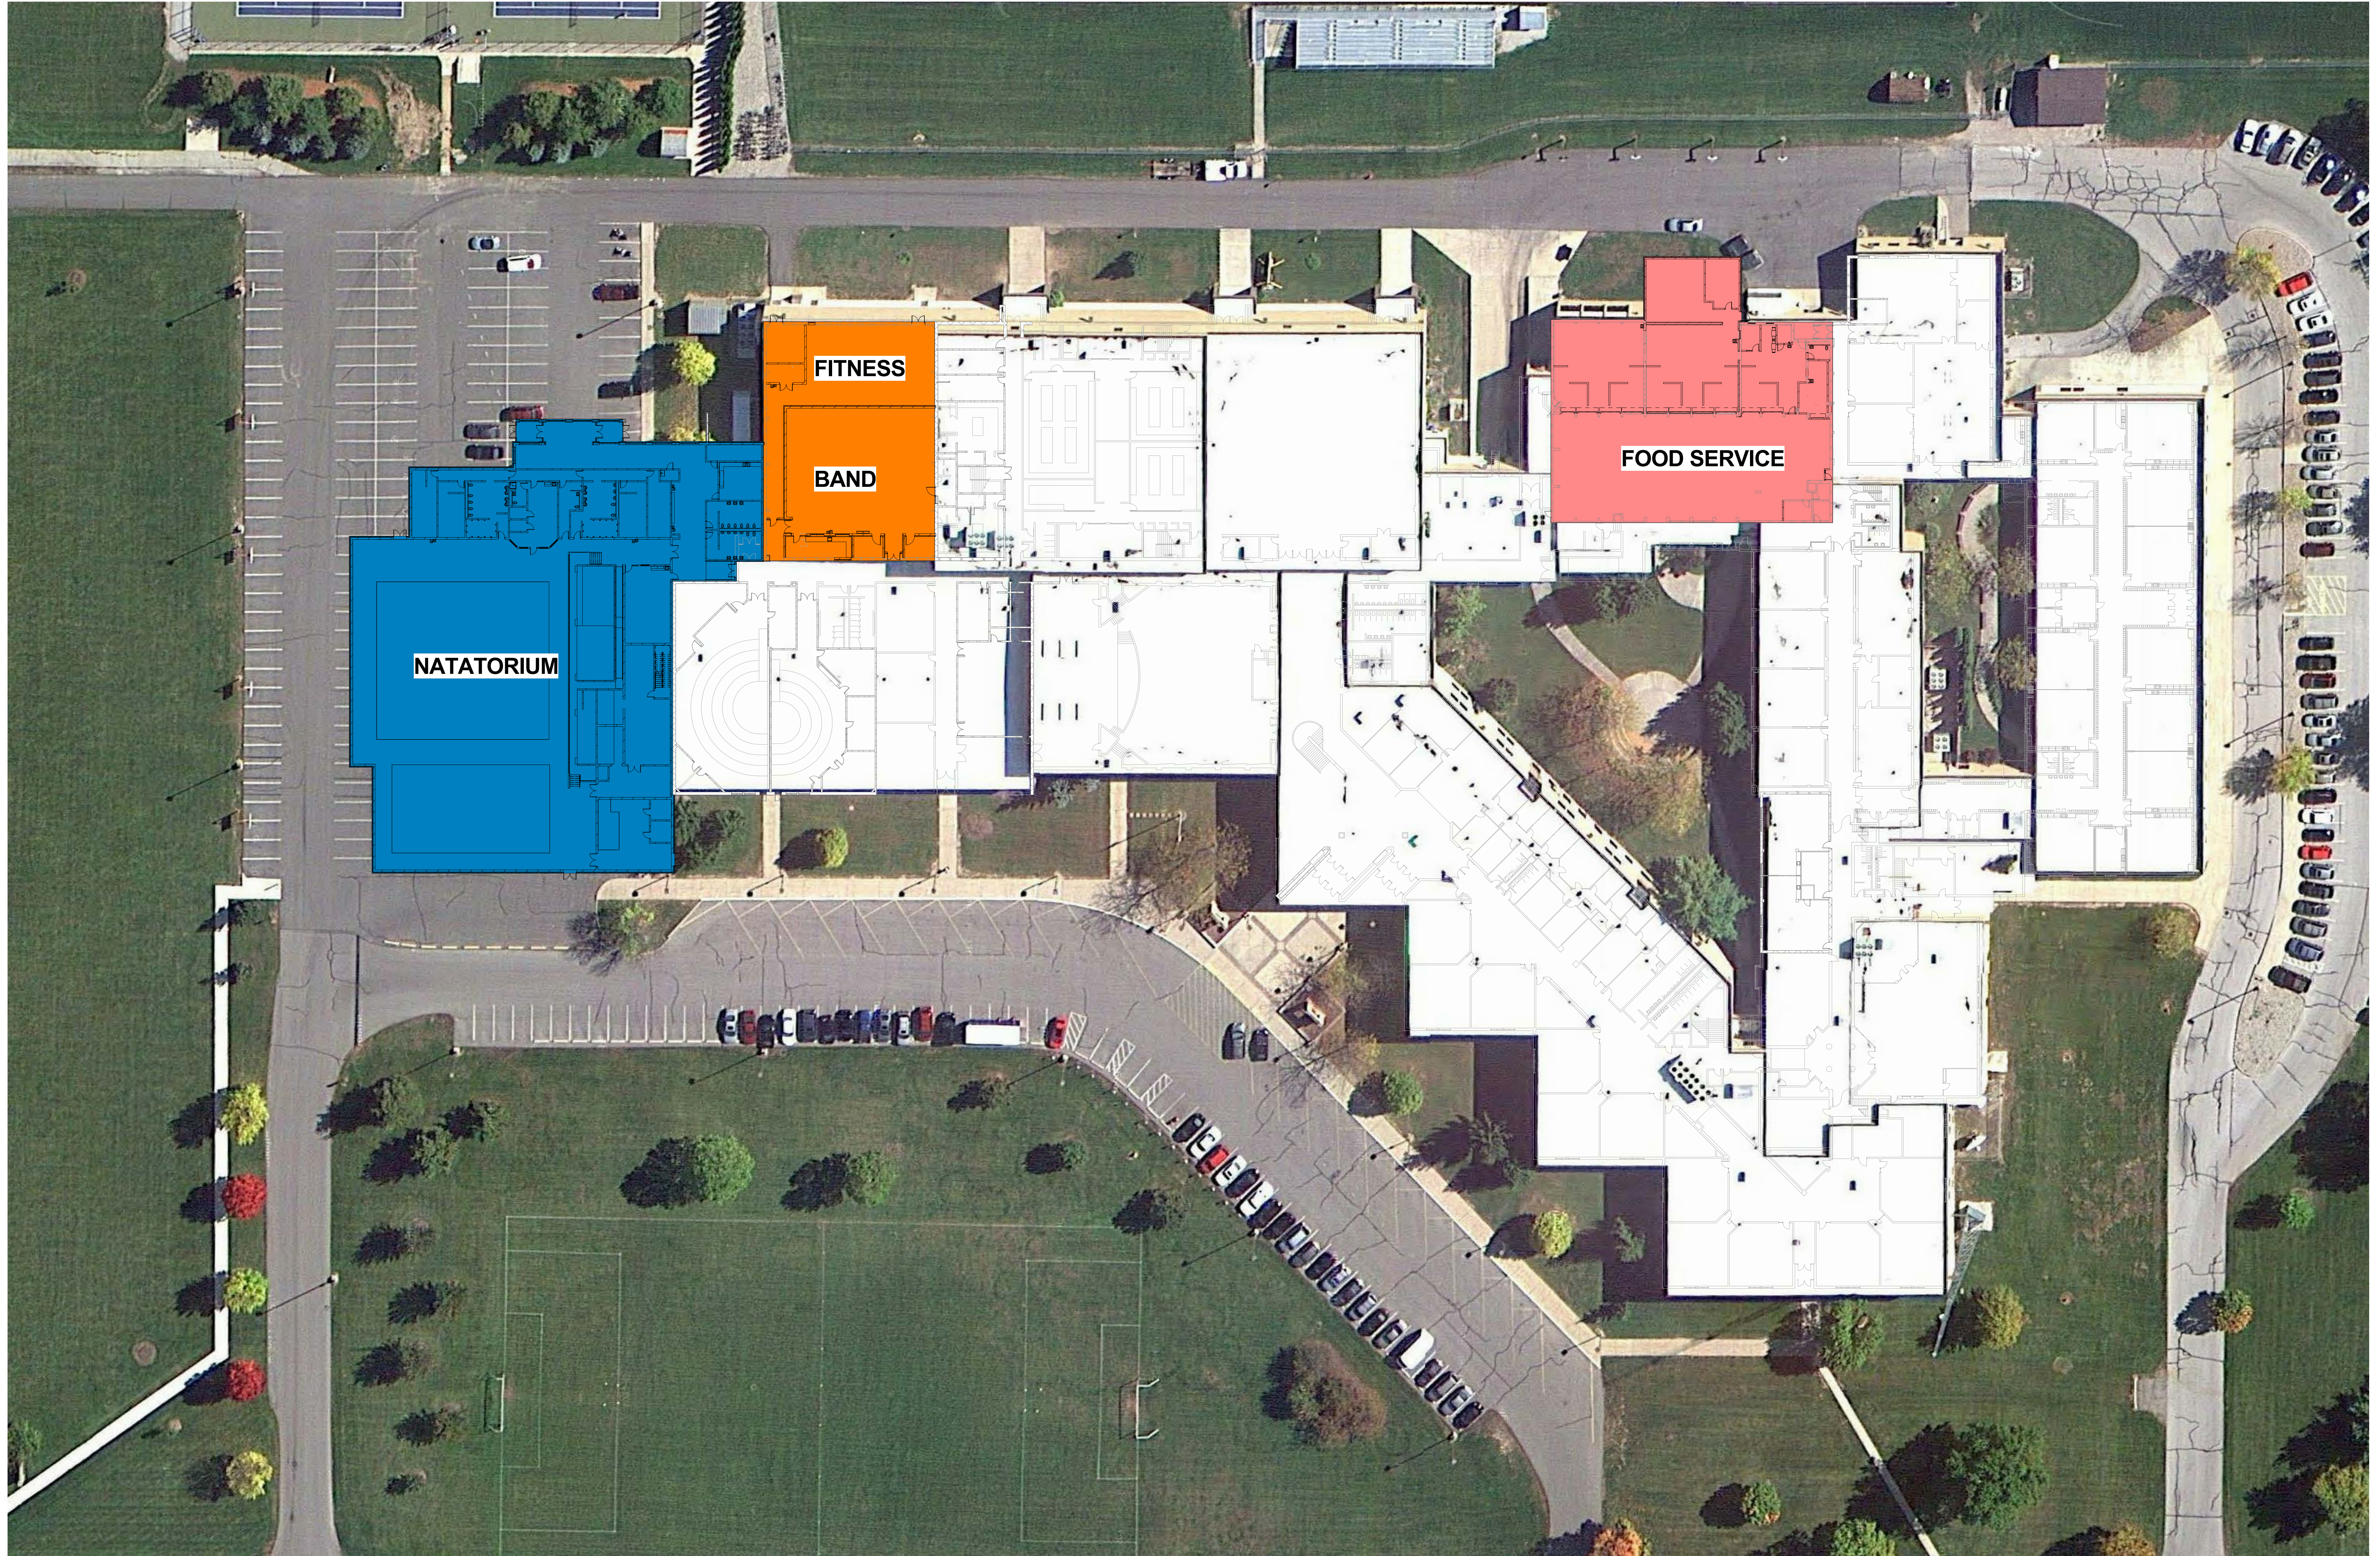


PROJECT:
GOSHEN MIDDLE SCHOOL
GOSHEN COMMUNITY SCHOOLS
GOSHEN, IN


Rev: _____
FOR REFERENCE
ONLY

DATE: August 20, 2014
SHEET NAME:
**Master Floor
Plan**



SHEET:
0.00
COMMITTEE:
1410

THESE CONCEPTS, SKETCHES, AND
DRAWINGS ARE PRELIMINARY AND
NOT TO BE USED FOR CONSTRUCTION.
THEY ARE FOR INFORMATIONAL
PURPOSES ONLY. THE DESIGNER
MAKES NO WARRANTY, EXPRESS OR
IMPLIED, REGARDING THE QUALITY,
ACCURACY, OR COMPLETION OF
THESE CONCEPTS, SKETCHES, AND
DRAWINGS. ANY RELIANCE ON THESE
CONCEPTS, SKETCHES, AND
DRAWINGS IS AT THE USER'S
SOLE RISK. © 2013 BARTON-COE-VILAMAA

ANCON
CONSTRUCTION CO., INC.

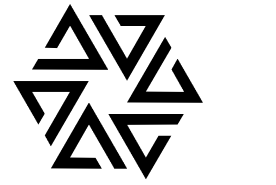

BARTON-COE-VILAMAA
ARCHITECTS-ENGINEERS

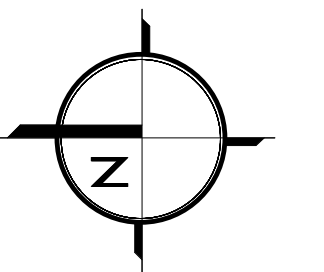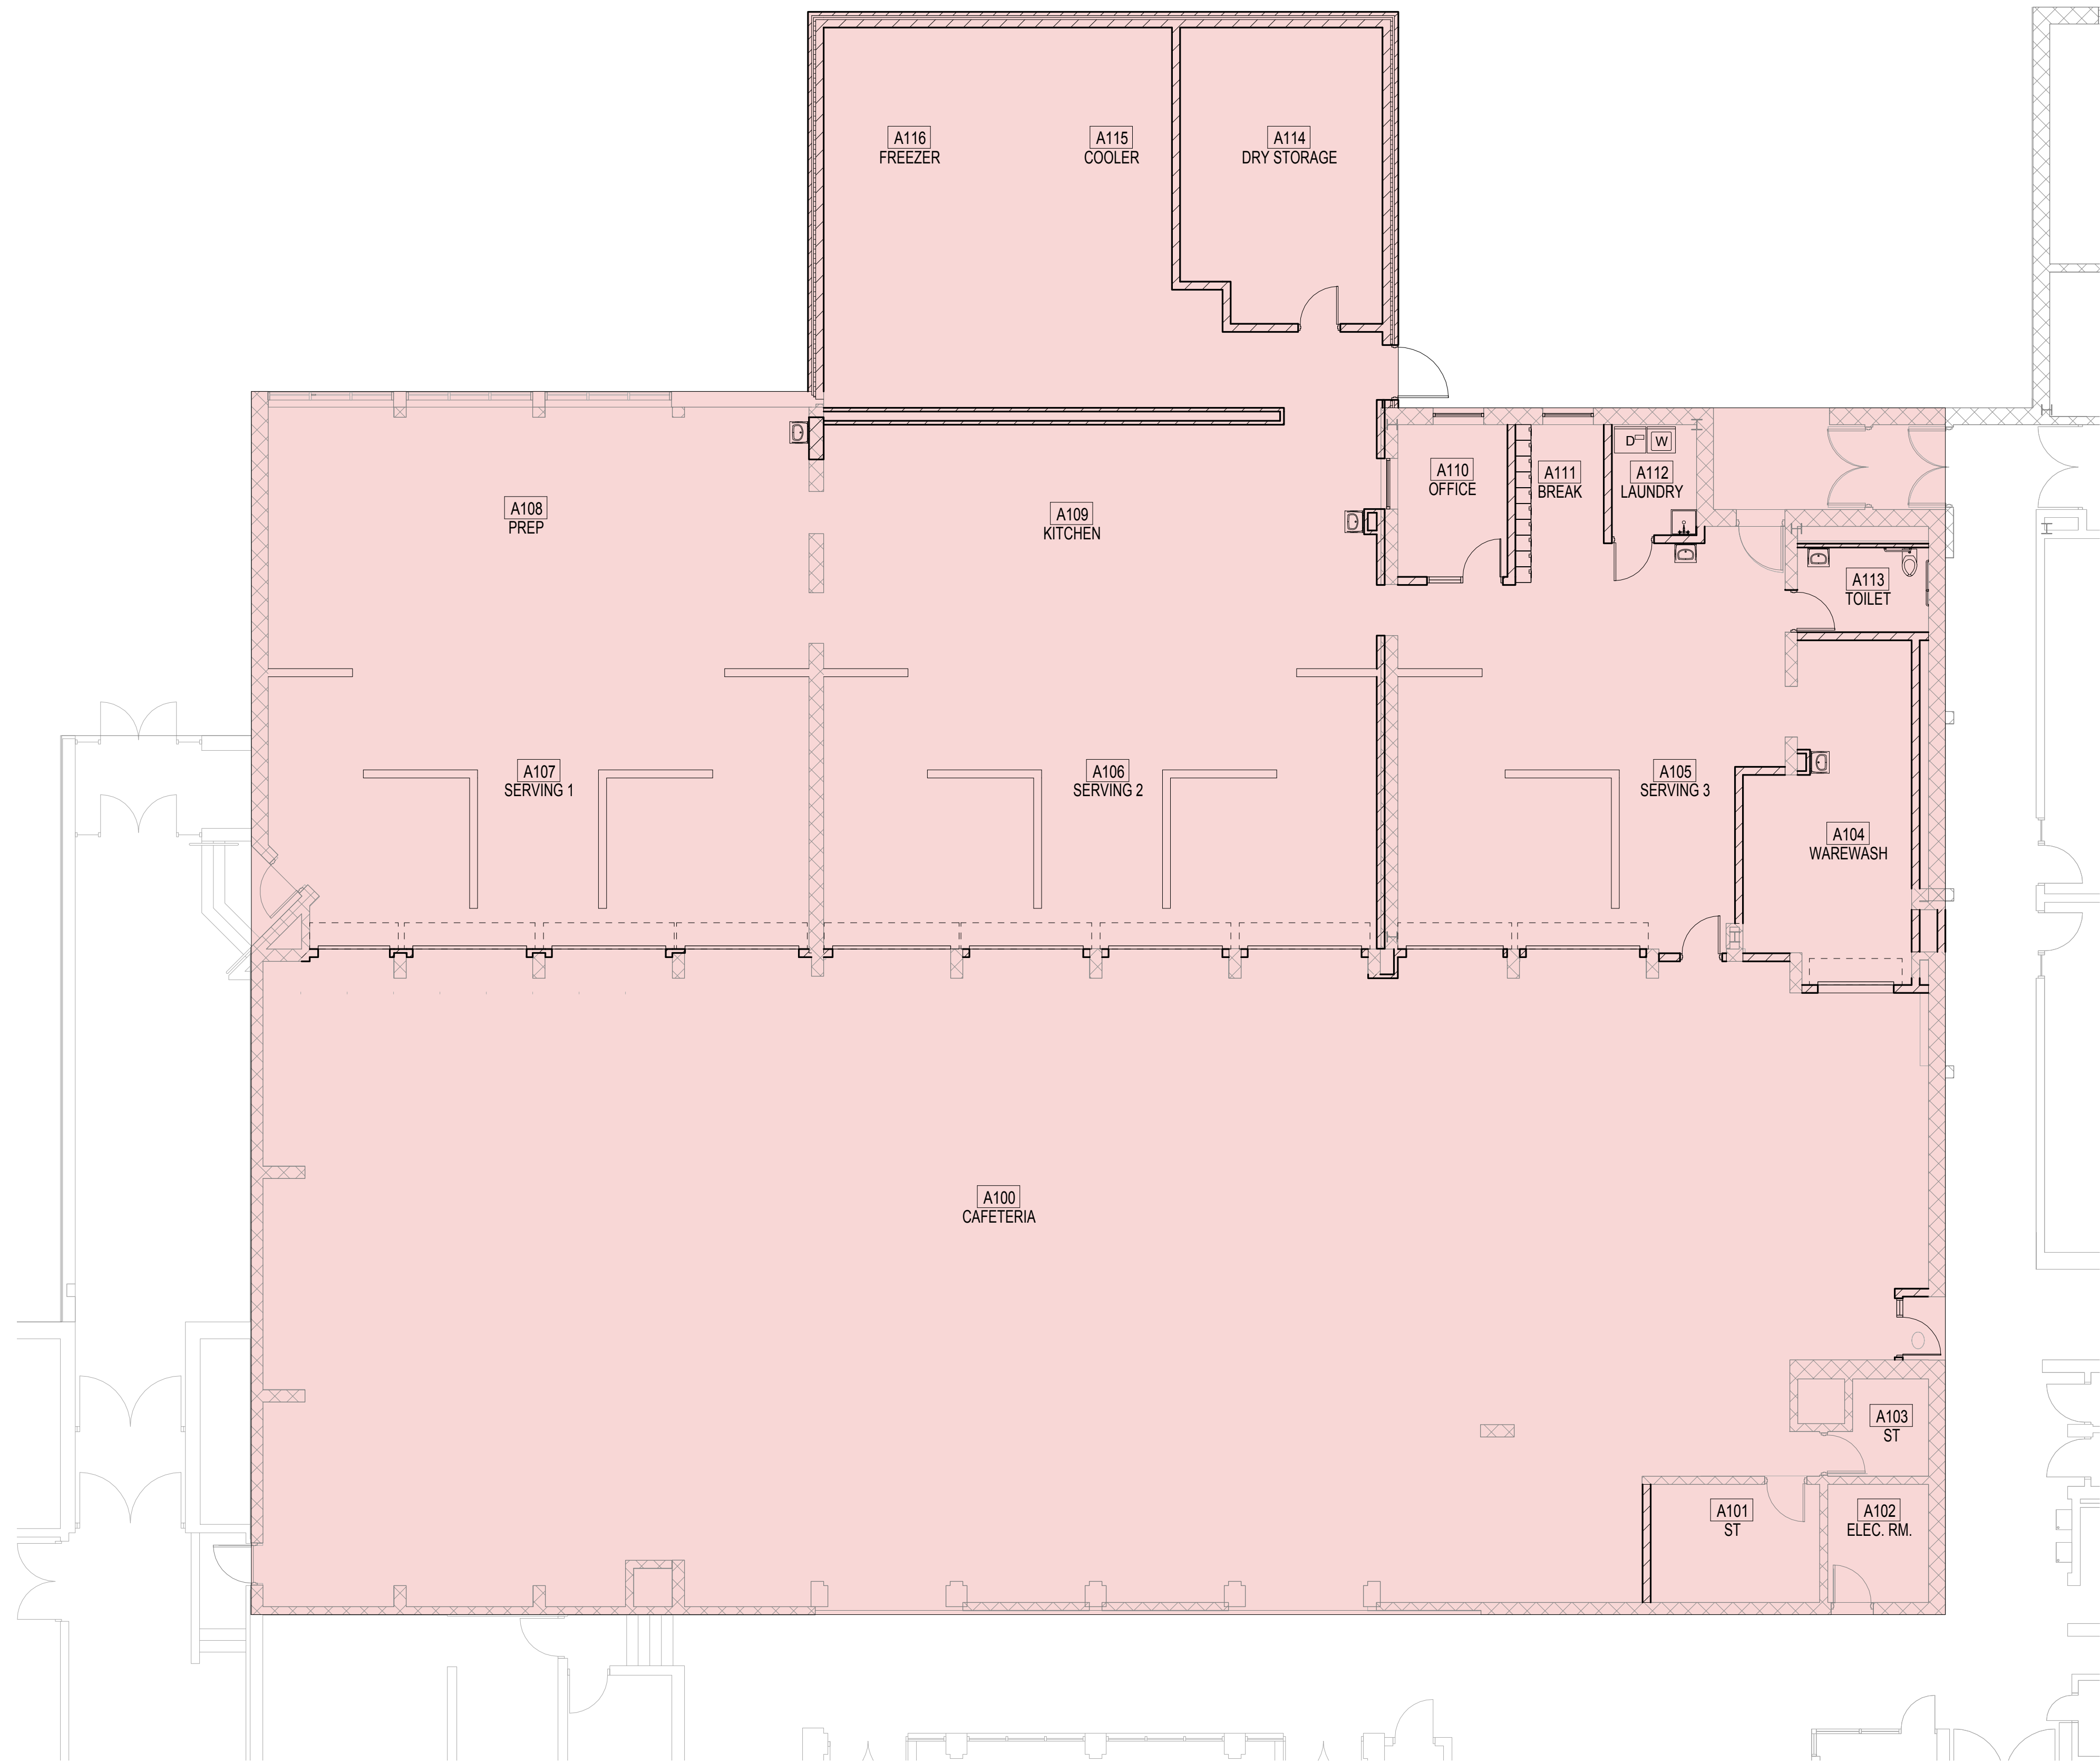

PROJECT: **GOSHEN MIDDLE SCHOOL**
GOSHEN COMMUNITY SCHOOLS
GOSHEN, IN



Rev:
FOR REFERENCE
ONLY



DATE: August 20, 2014
SHEET NAME:
Food Service

SHEET:
0.01
COMMA #: 1410

ANCON **BARTON-COE-VILAMAA**
CONSTRUCTION CO., INC. ARCHITECTS • ENGINEERS

THE CONTENTS, DESIGN, AND
DRAWINGS OF THIS DOCUMENT
ARE THE PROPERTY OF ANCON
CONSTRUCTION CO., INC. AND
BARTON-COE-VILAMAA
ARCHITECTS • ENGINEERS.
NO PART OF THIS DOCUMENT
SHALL BE REPRODUCED OR
TRANSMITTED IN ANY FORM
OR BY ANY MEANS, ELECTRONIC
OR MECHANICAL, INCLUDING
PHOTOCOPYING, RECORDING,
OR BY ANY INFORMATION
STORAGE AND RETRIEVAL
SYSTEM, WITHOUT THE
WRITTEN PERMISSION OF
ANCON CONSTRUCTION CO., INC.
AND BARTON-COE-VILAMAA
ARCHITECTS • ENGINEERS.
2013 © BARTON-COE-VILAMAA

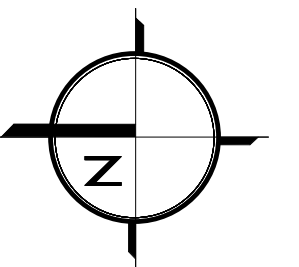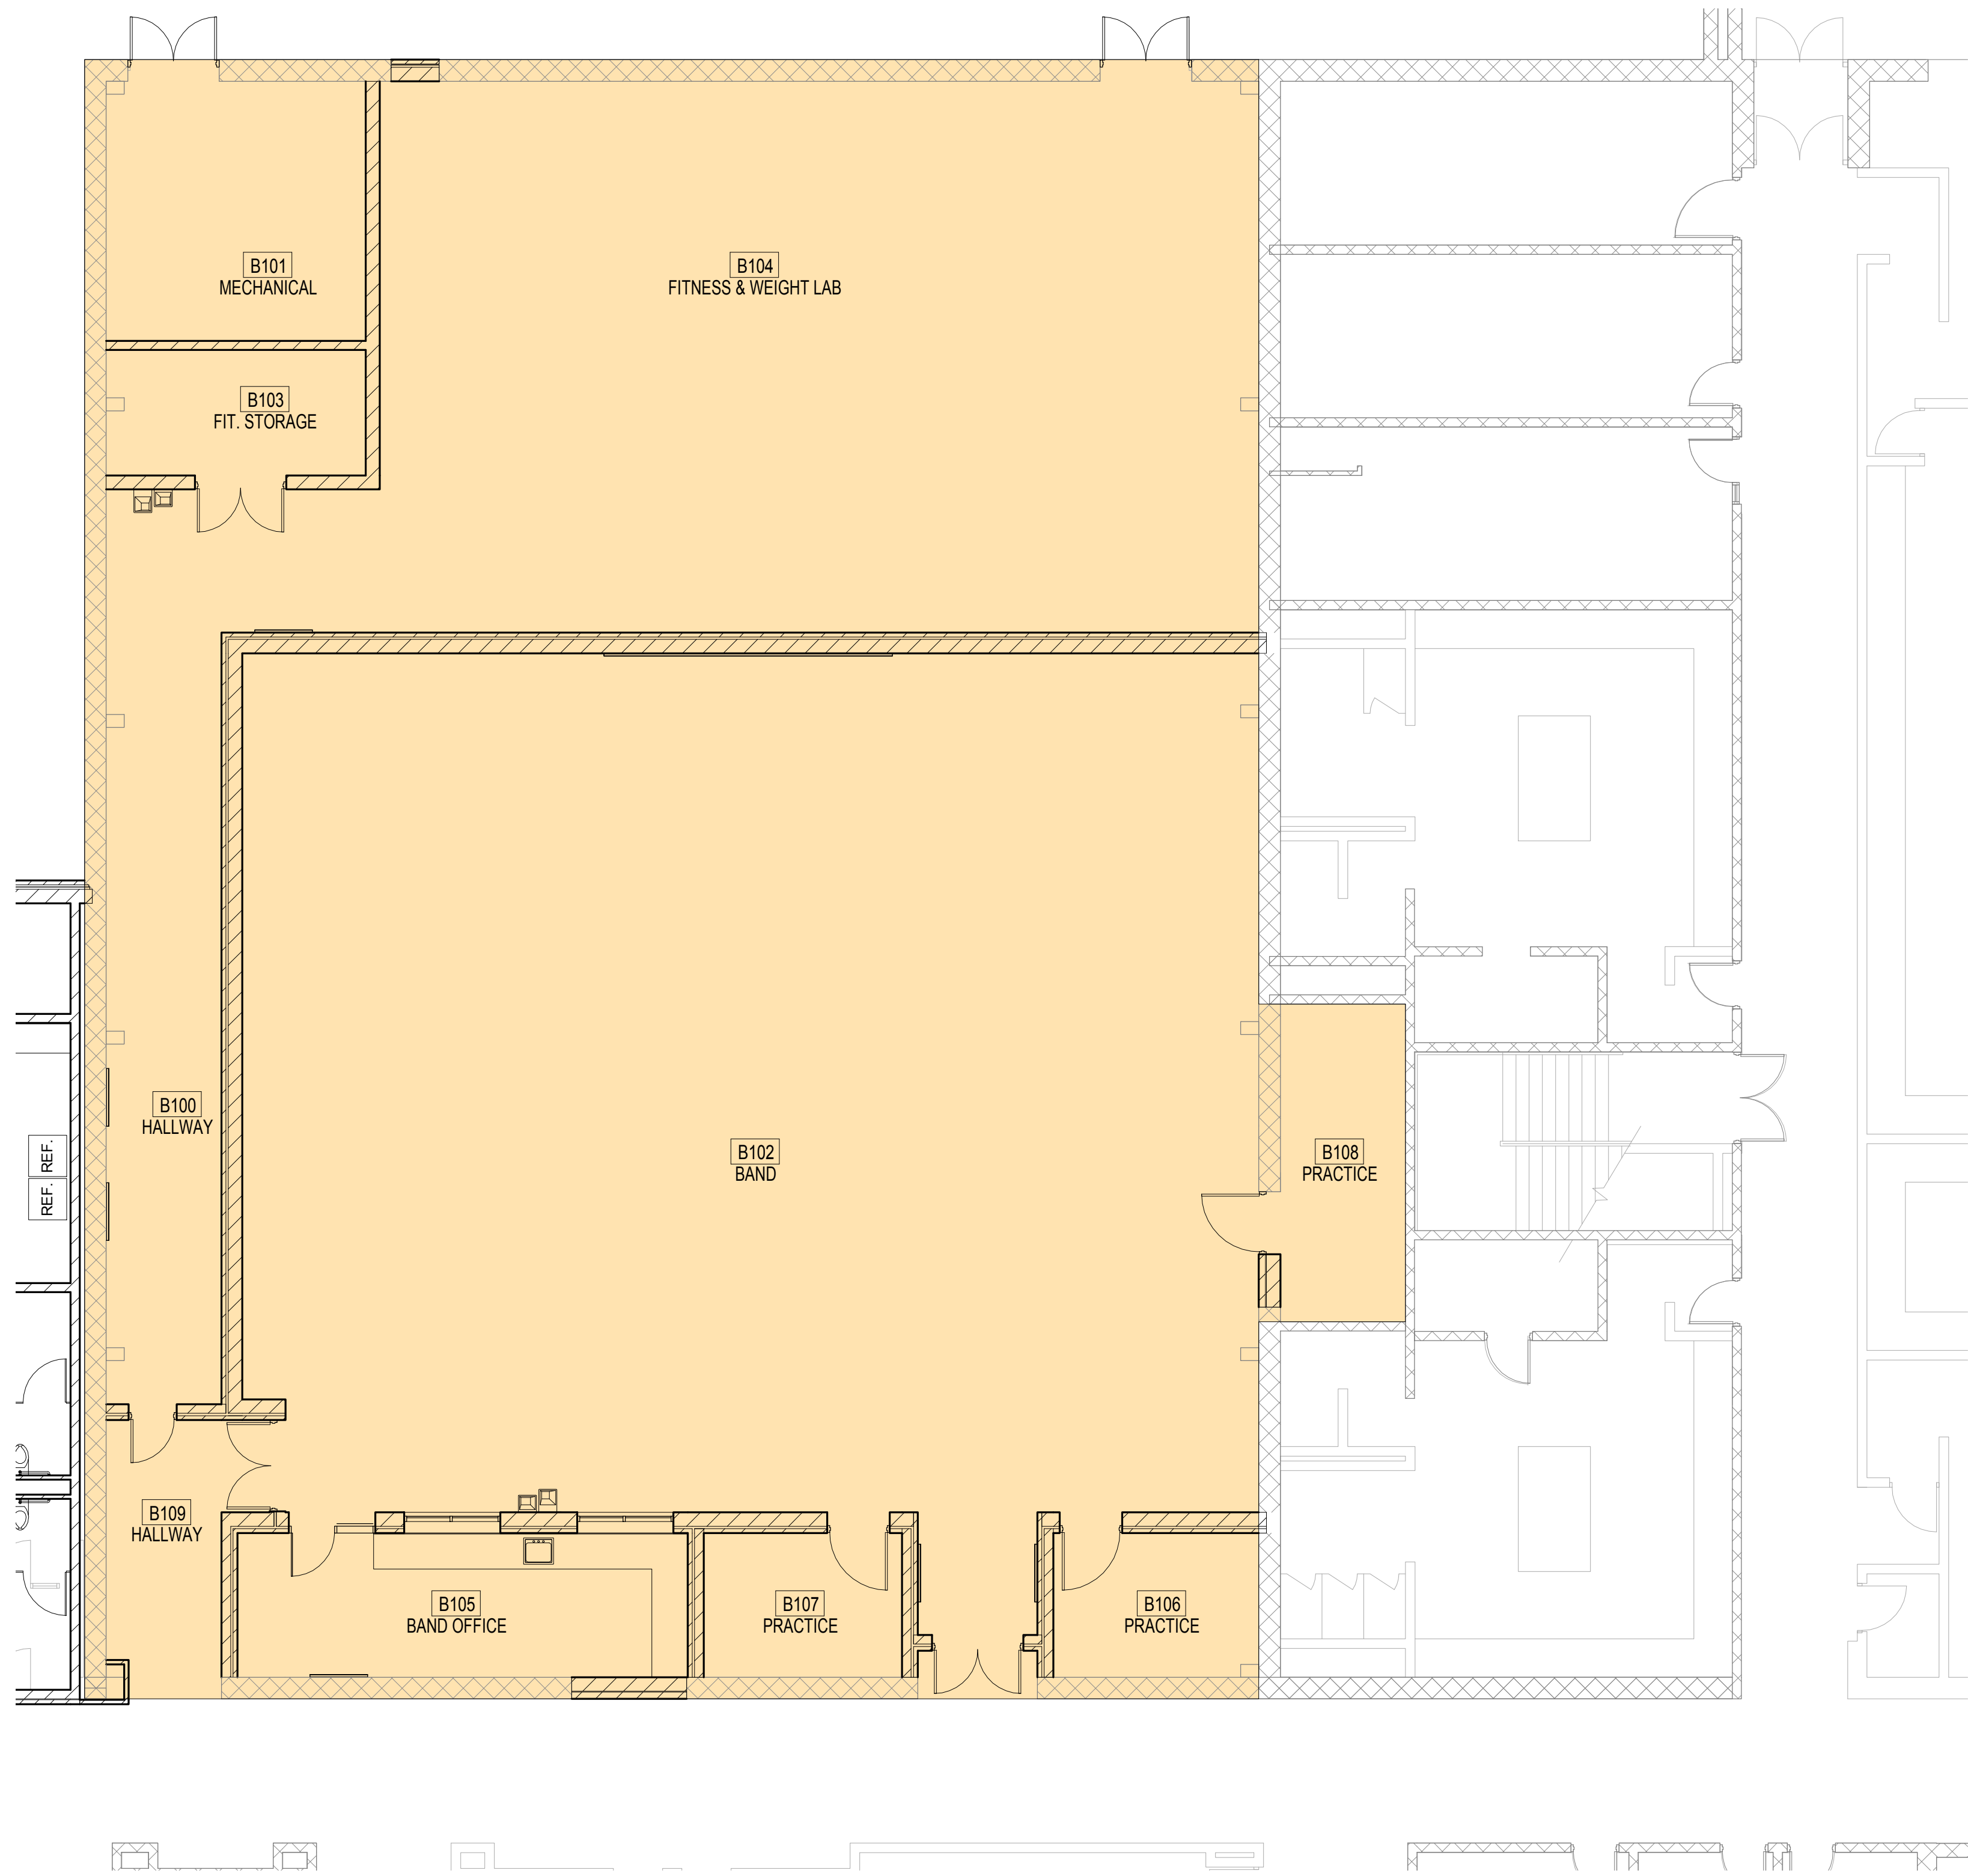

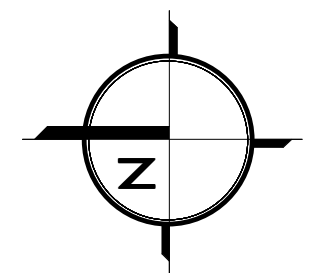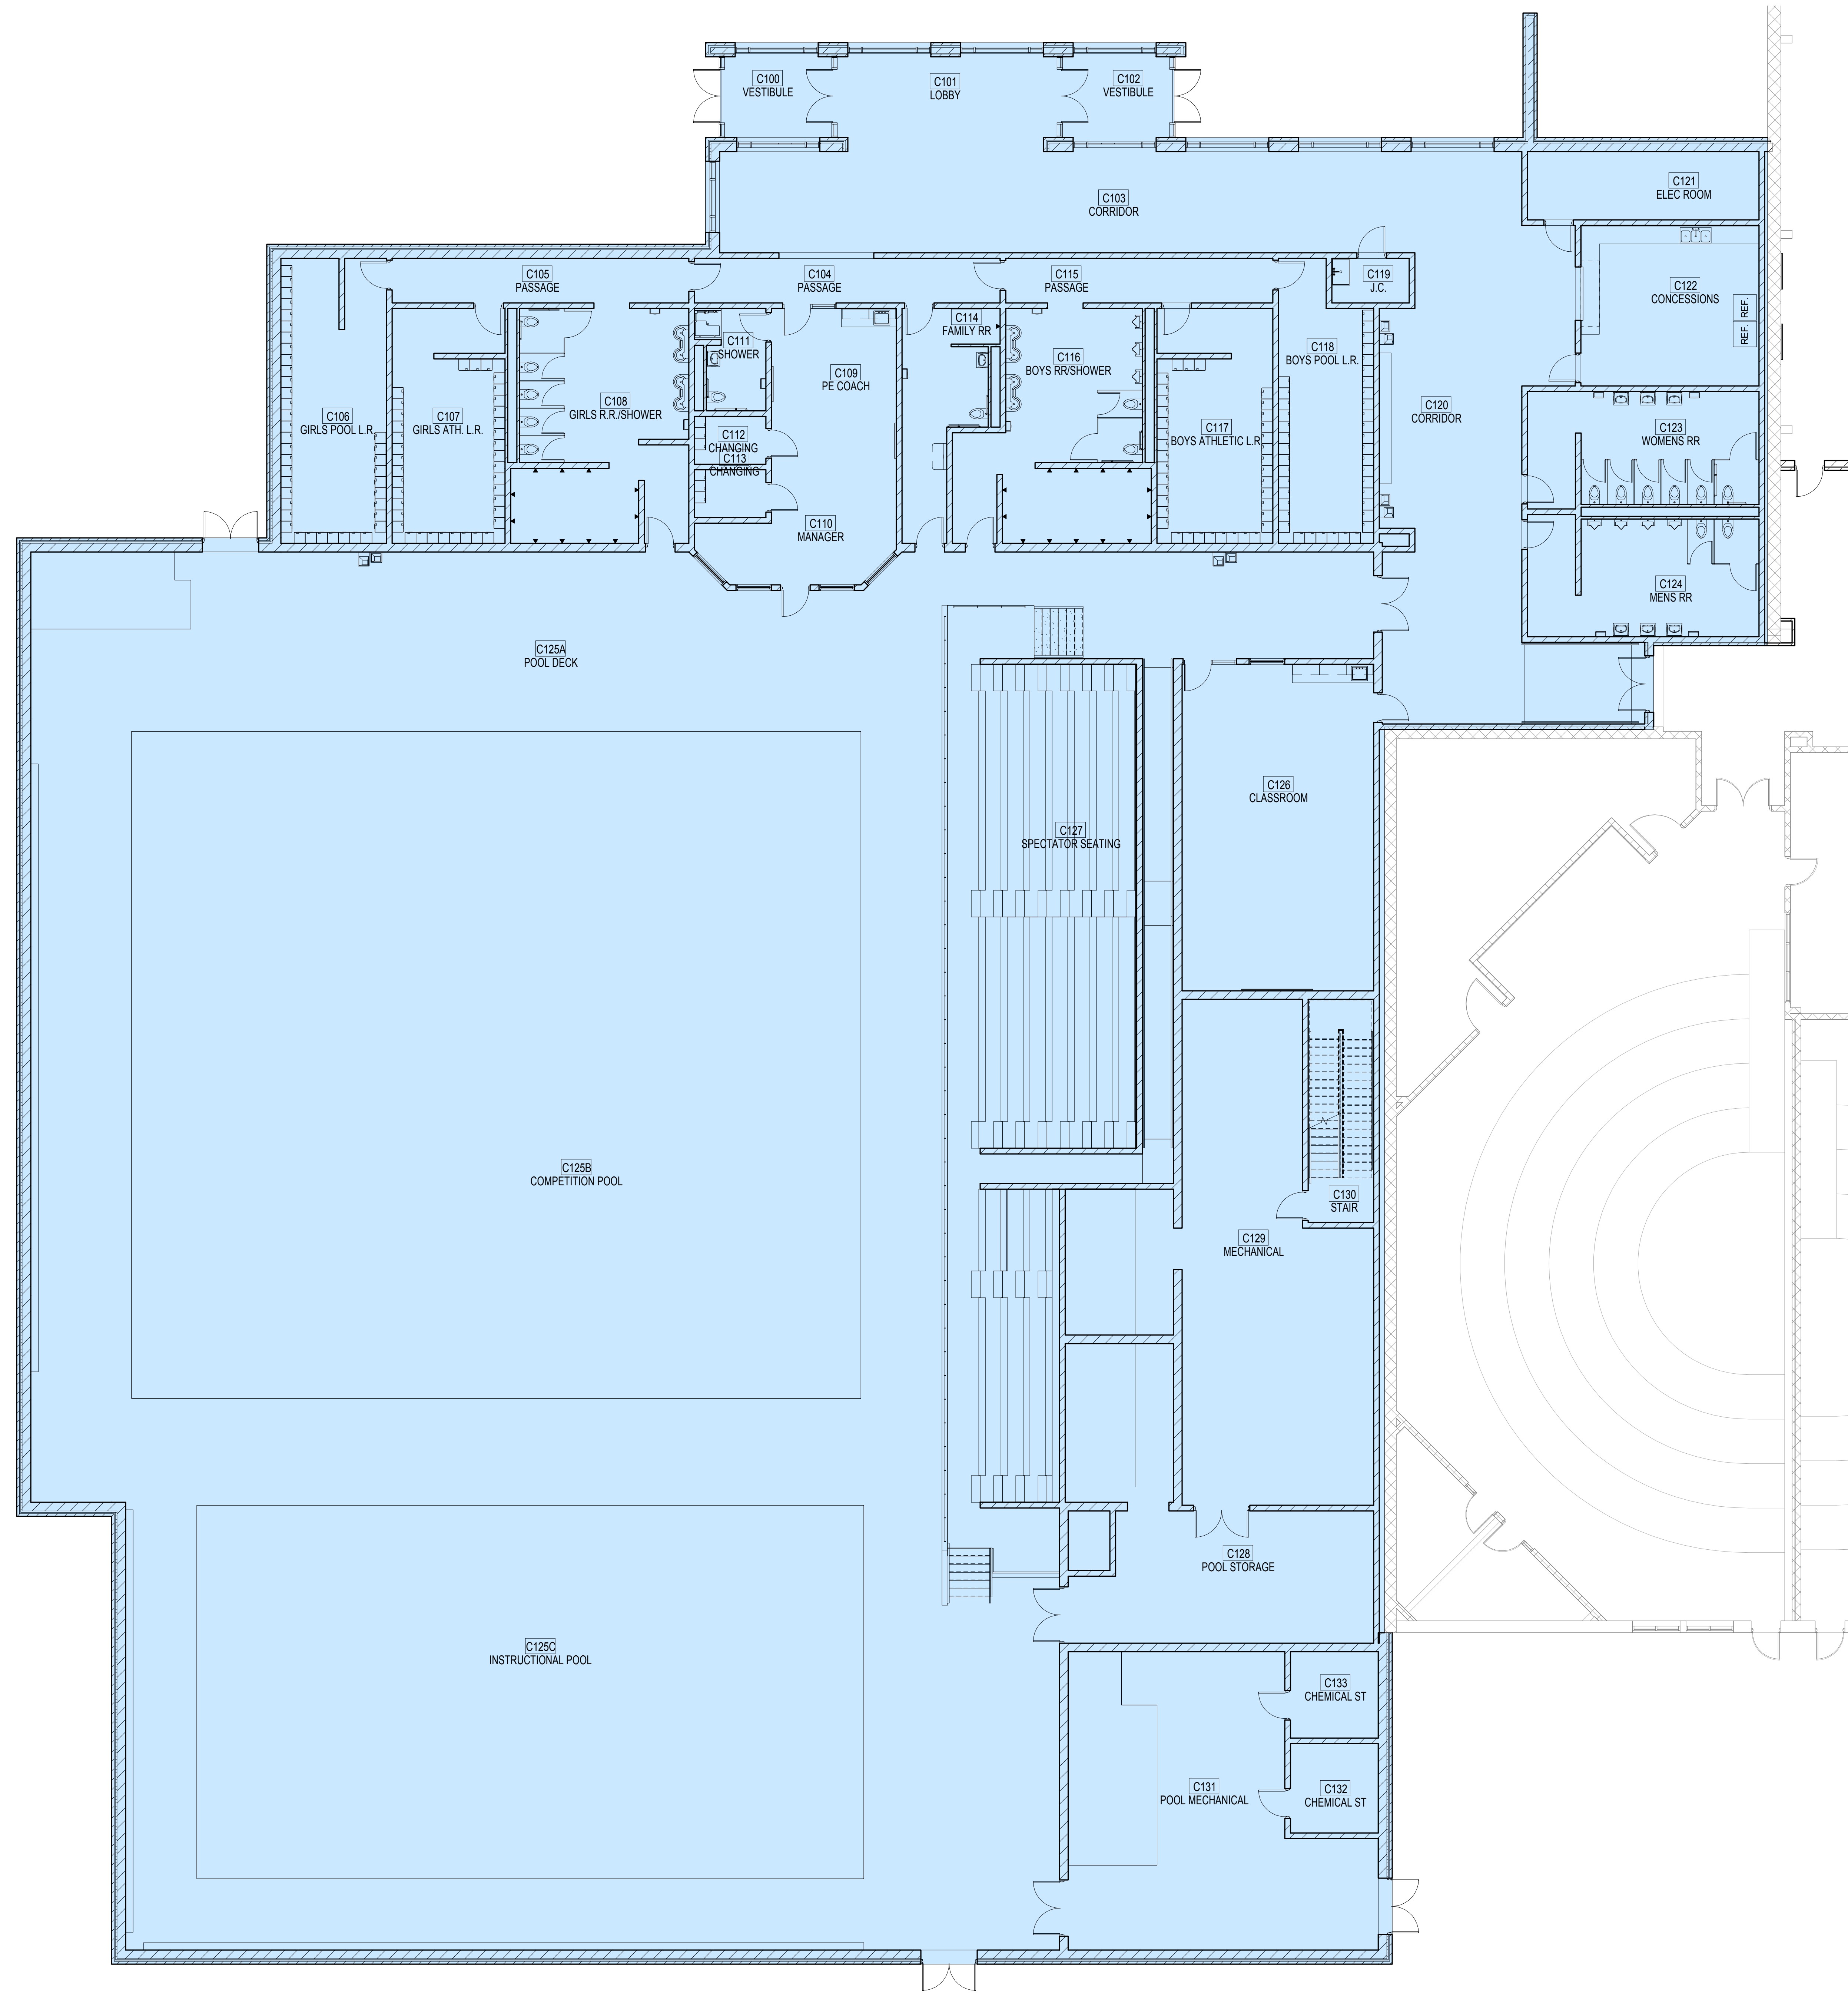

PROJECT: **GOSHEN MIDDLE SCHOOL**
GOSHEN COMMUNITY SCHOOLS
GOSHEN, IN

Rev:
FOR REFERENCE
ONLY

DATE: August 20, 2014

SHEET NAME:
Natatorium

SHEET:
0.03
COMMITTEE:
1410

THE CONTENTS, DESIGN, AND
DRAWINGS OF THIS DOCUMENT ARE
THE PROPERTY OF ANCON
CONSTRUCTION CO., INC. AND
BARTON-COE-VILAMAA
ARCHITECTS • ENGINEERS.
NO PART OF THIS DOCUMENT
SHALL BE REPRODUCED OR
TRANSMITTED IN ANY FORM OR
BY ANY MEANS, ELECTRONIC OR
MECHANICAL, INCLUDING
PHOTOCOPYING, RECORDING, OR
BY ANY INFORMATION
SYSTEMS WITHOUT THE
WRITTEN CONSENT OF ANCON
CONSTRUCTION CO., INC. AND
BARTON-COE-VILAMAA
ARCHITECTS • ENGINEERS.
2013 © ANCON-COE-VILAMAA